



**EXHIBIT 'G'**

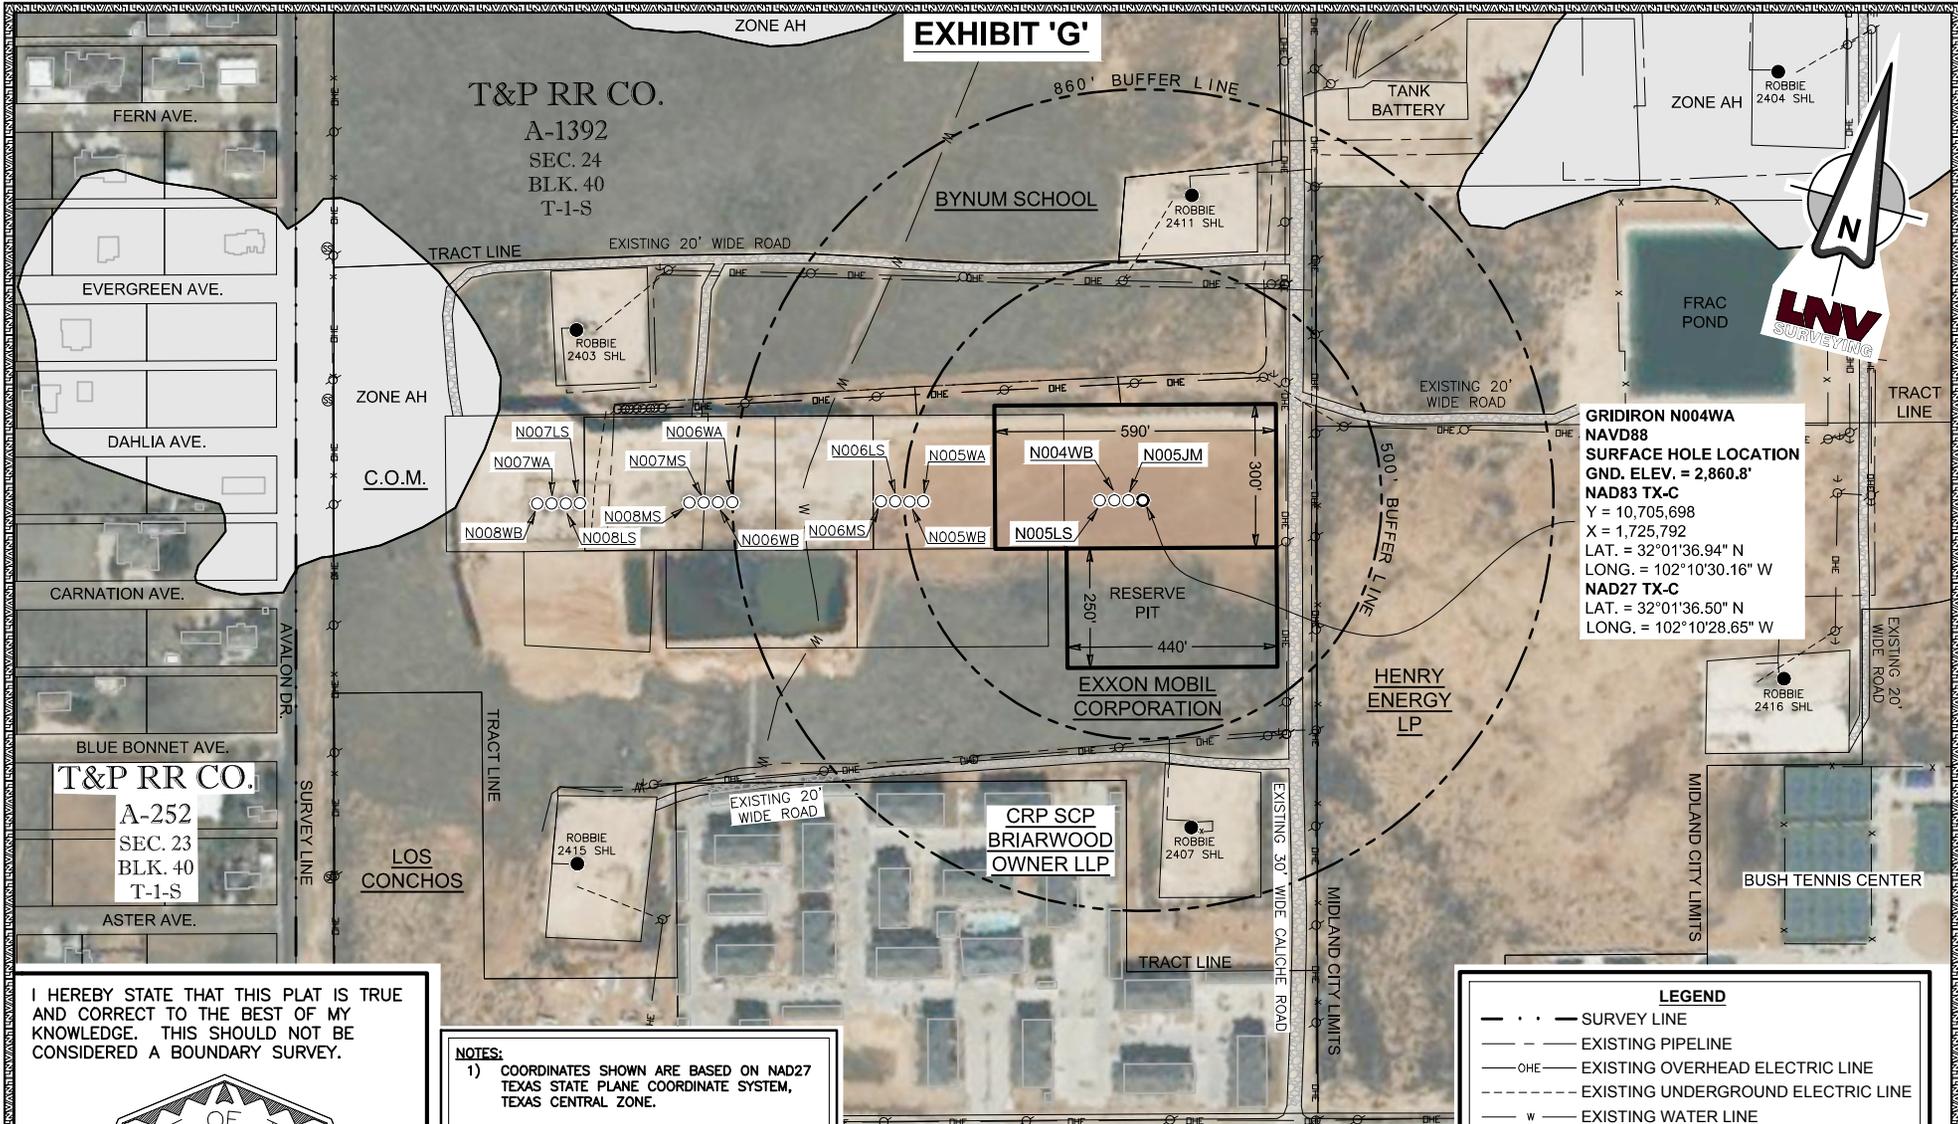

**GRIDIRON N004WA**  
**NAVD88**  
**SURFACE HOLE LOCATION**  
**GND. ELEV. = 2,860.8'**  
**NAD83 TX-C**  
 Y = 10,705,698  
 X = 1,725,792  
 LAT. = 32°01'36.94" N  
 LONG. = 102°10'30.16" W  
**NAD27 TX-C**  
 LAT. = 32°01'36.50" N  
 LONG. = 102°10'28.65" W

LEGEND	
— · — · —	SURVEY LINE
— — — —	EXISTING PIPELINE
— O — —	EXISTING OVERHEAD ELECTRIC LINE
— · · · —	EXISTING UNDERGROUND ELECTRIC LINE
— w — —	EXISTING WATER LINE
— x — —	EXISTING FENCE LINE
⊙	POWER POLE
⊕	SANITARY SEWER
⊙	GUY ANCHOR
⊕	SPECIAL FLOOD HAZARD AREA
□	BUILDING FOOTPRINT

- NOTES:**
- COORDINATES SHOWN ARE BASED ON NAD27 TEXAS STATE PLANE COORDINATE SYSTEM, TEXAS CENTRAL ZONE.
  - THIS PLAT IS A COMBINATION OF OFFICE AND ON THE GROUND SURVEY.
  - THIS PLAT DOES NOT, IN ANYWAY REPRESENT A "BOUNDARY SURVEY," AND DOES NOT COMPLY WITH THE CURRENT T.B.P.L.S. MINIMUM STANDARDS OF PROCEDURES FOR BOUNDARY SURVEY.

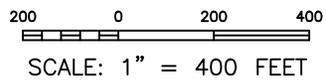

I HEREBY STATE THAT THIS PLAT IS TRUE AND CORRECT TO THE BEST OF MY KNOWLEDGE. THIS SHOULD NOT BE CONSIDERED A BOUNDARY SURVEY.



SIGNED: 12/16/2020

SALVADOR A. SALAS  
 REGISTERED PROFESSIONAL LAND SURVEYOR  
 LICENSE NO. 6612

**LNV** engineers | architects | surveyors

801 NAVIGATION, SUITE 300  
 CORPUS CHRISTI, TX 78408  
 WWW.LNVINC.COM

TBPE FIRM NO. F-366  
 TBPLS FIRM NO. 10126500  
 PH. (361) 883-1984  
 FAX (361) 883-1986

A DRILL SITE PLAN FOR:  
**DIAMONDBACK E&P LLC**  
**GRIDIRON N004WA**

SITUATED IN THE T&P RR CO. SURVEY, SECTION 24, A-1392, OF BLOCK 40, TOWNSHIP 1 SOUTH, APPROXIMATELY 6.1 MILES NORTHWEST OF MIDLAND IN MIDLAND COUNTY, TEXAS.

Survey Date: 11/9/2020  
 Surveyed By: OFFICE  
 Drawn by: AM  
 Checked by: CL/AA  
 Job #: 170008.366

PLOT DATE: 12/16/20 12:28 PM